


1 2 3 4 5 6 7 8

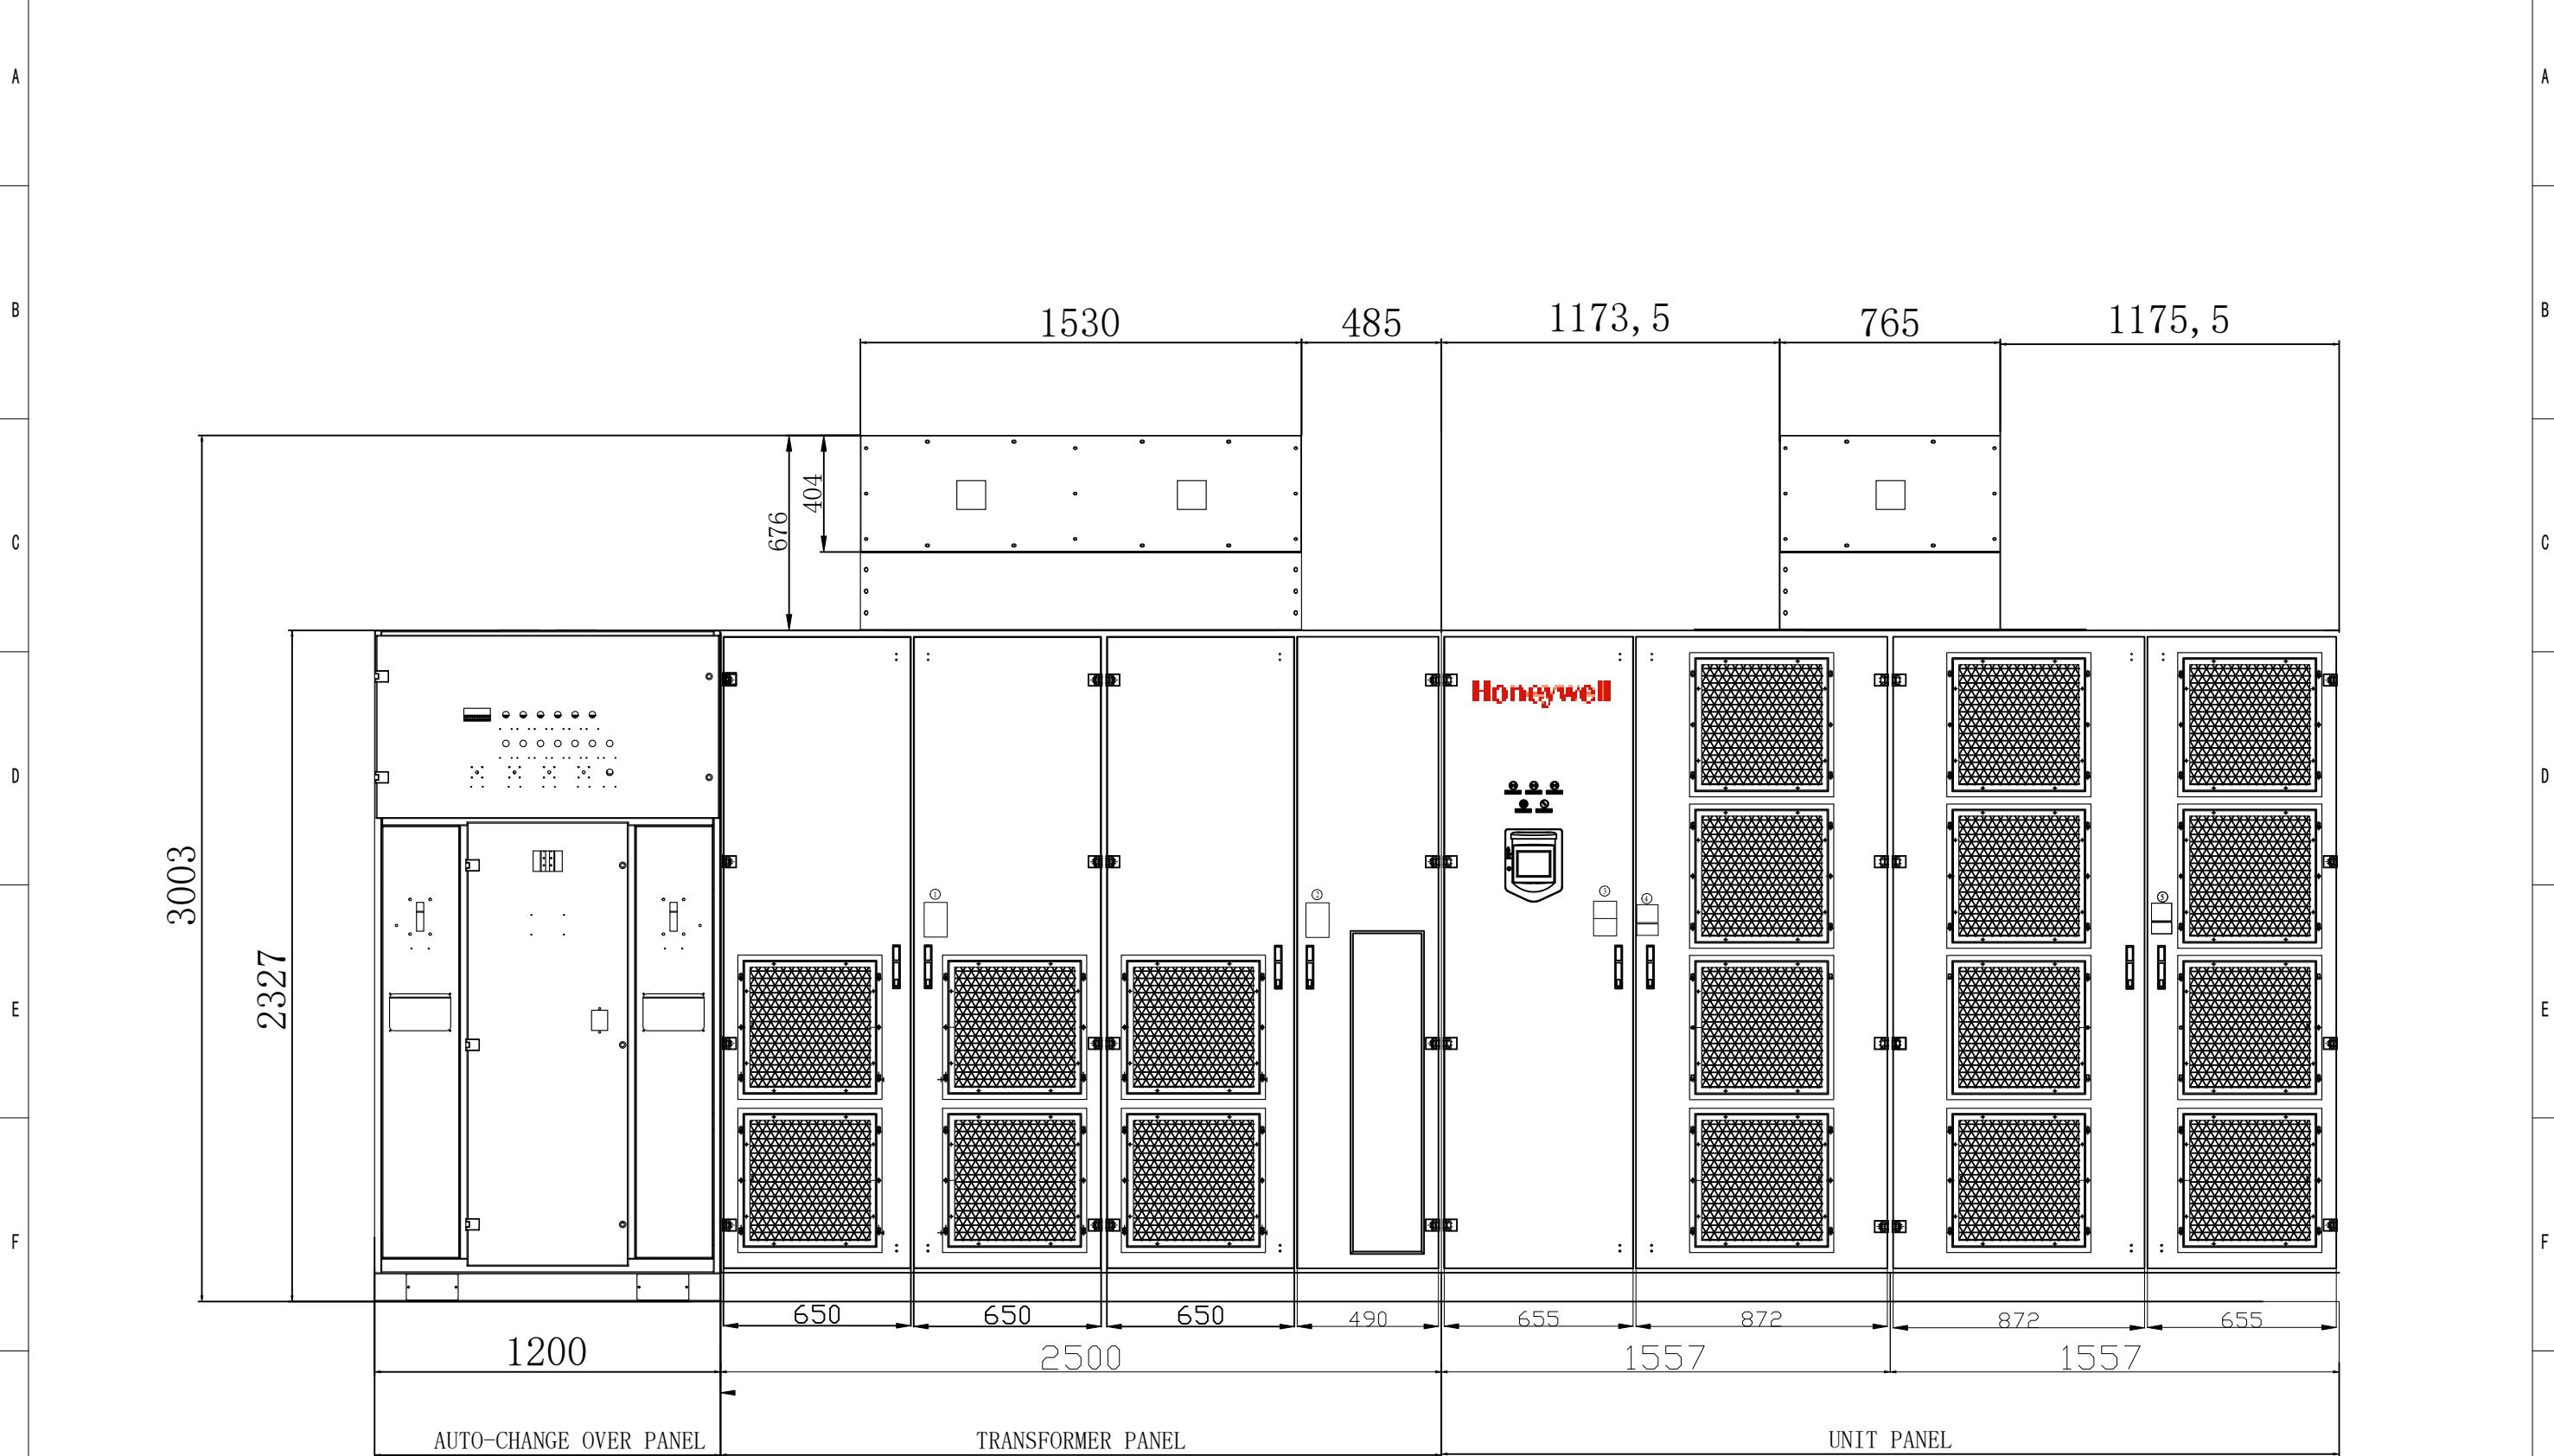

				DRAWN		PROJECT NAME :	TITLE :	SCALE	NONE	
				CHECKED			VFD GENERAL ARRANGEMENT	FILE	DRAWING NO. <th data-kind="parent" data-rs="3">SHEET 1</th>	SHEET 1
				APPROVED				PROJECT NO.		
REV.	DESCRIPTION	BY	APP'D	DATE	DATE			1		1 SHEETS
1		2		3					7	8